


TWO-WAY BIKE LANE

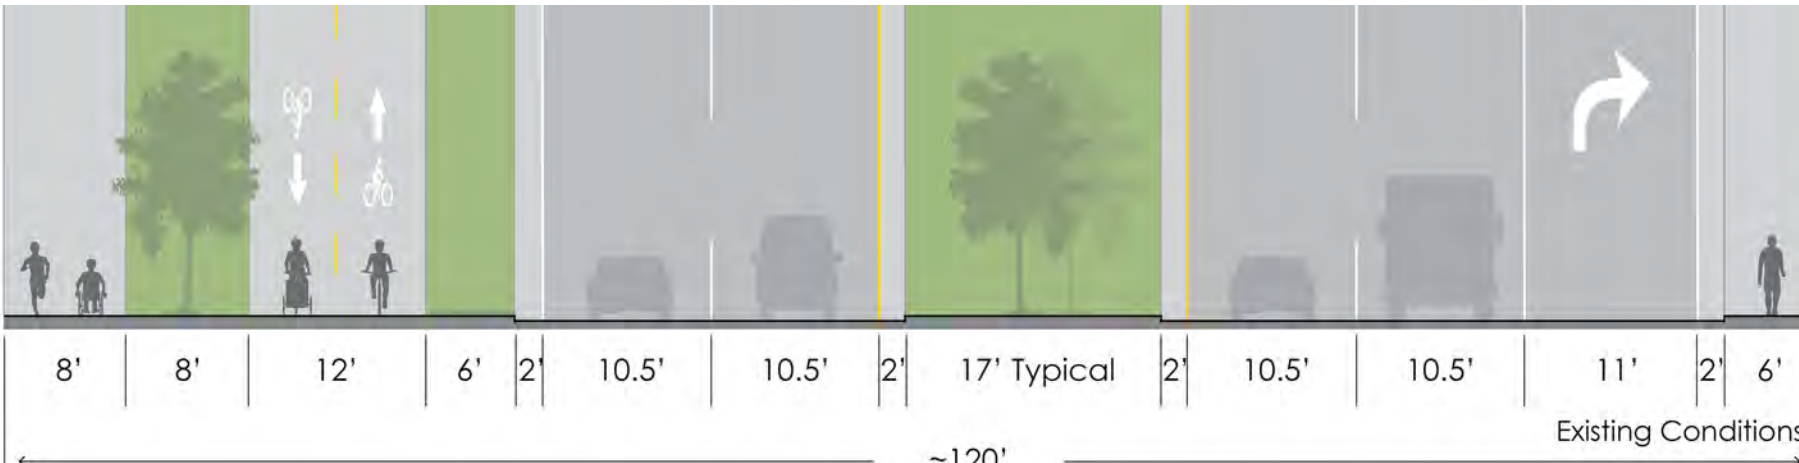


Ashford Dunwoody Road Commuter Trail

CONCEPT LAYOUT

TWO-WAY TO ONE-WAY RAISED BIKE LANE TRANSITION




EXISTING CONDITIONS

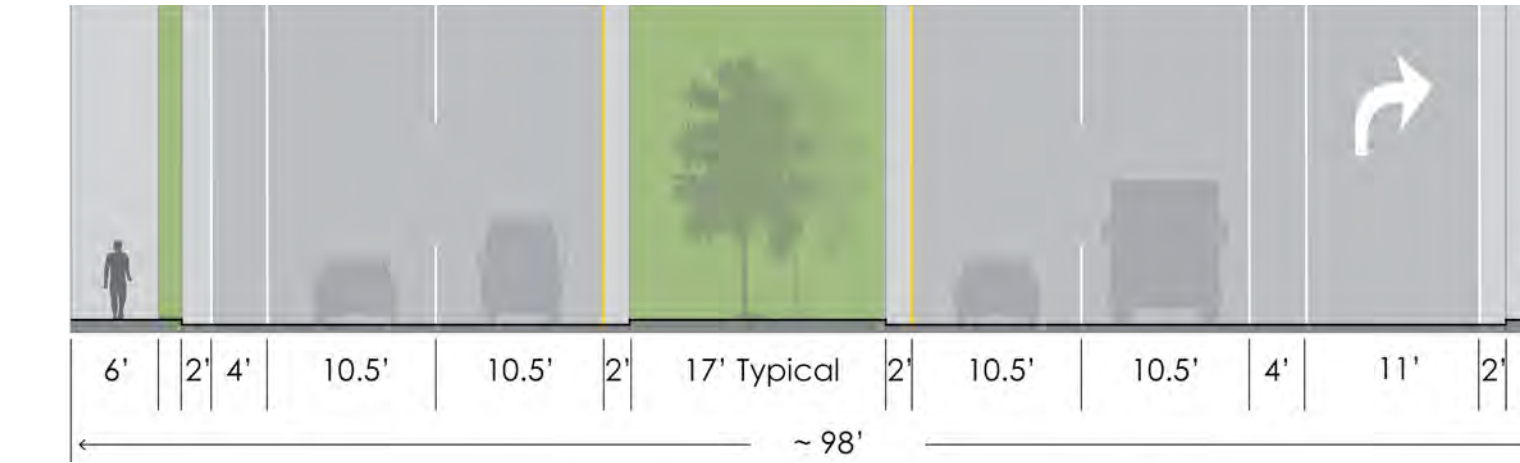

ONE-WAY BIKE LANE - CONSTRAINED CONDITIONS



ONE-WAY BIKE LANE - IDEAL CONDITIONS

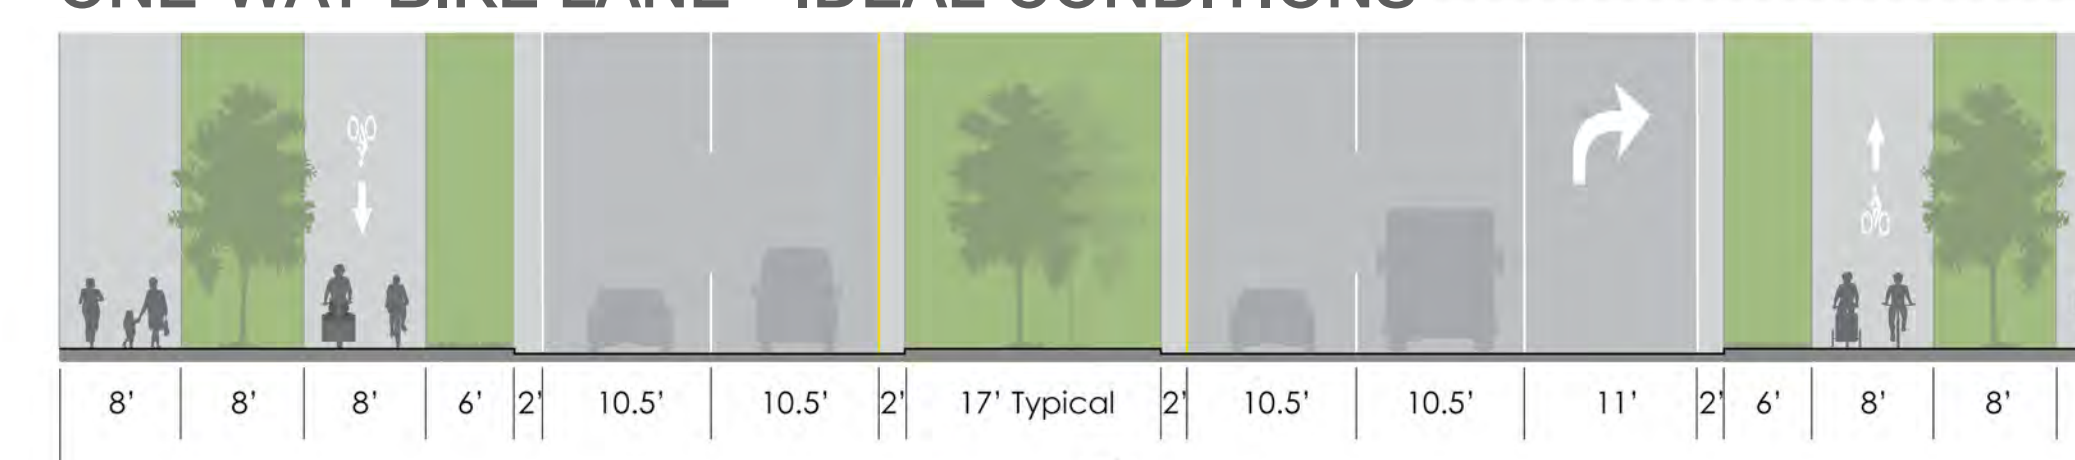

CONSTRAINED CROSSING CONDITIONS



ONE-WAY RAISED BIKE LANES AT INTERSECTION



TRANSITION FROM CONSTRAINED TO IDEAL CONDITIONS

