




DISPLAY A - OVERALL CONCEPT PLAN





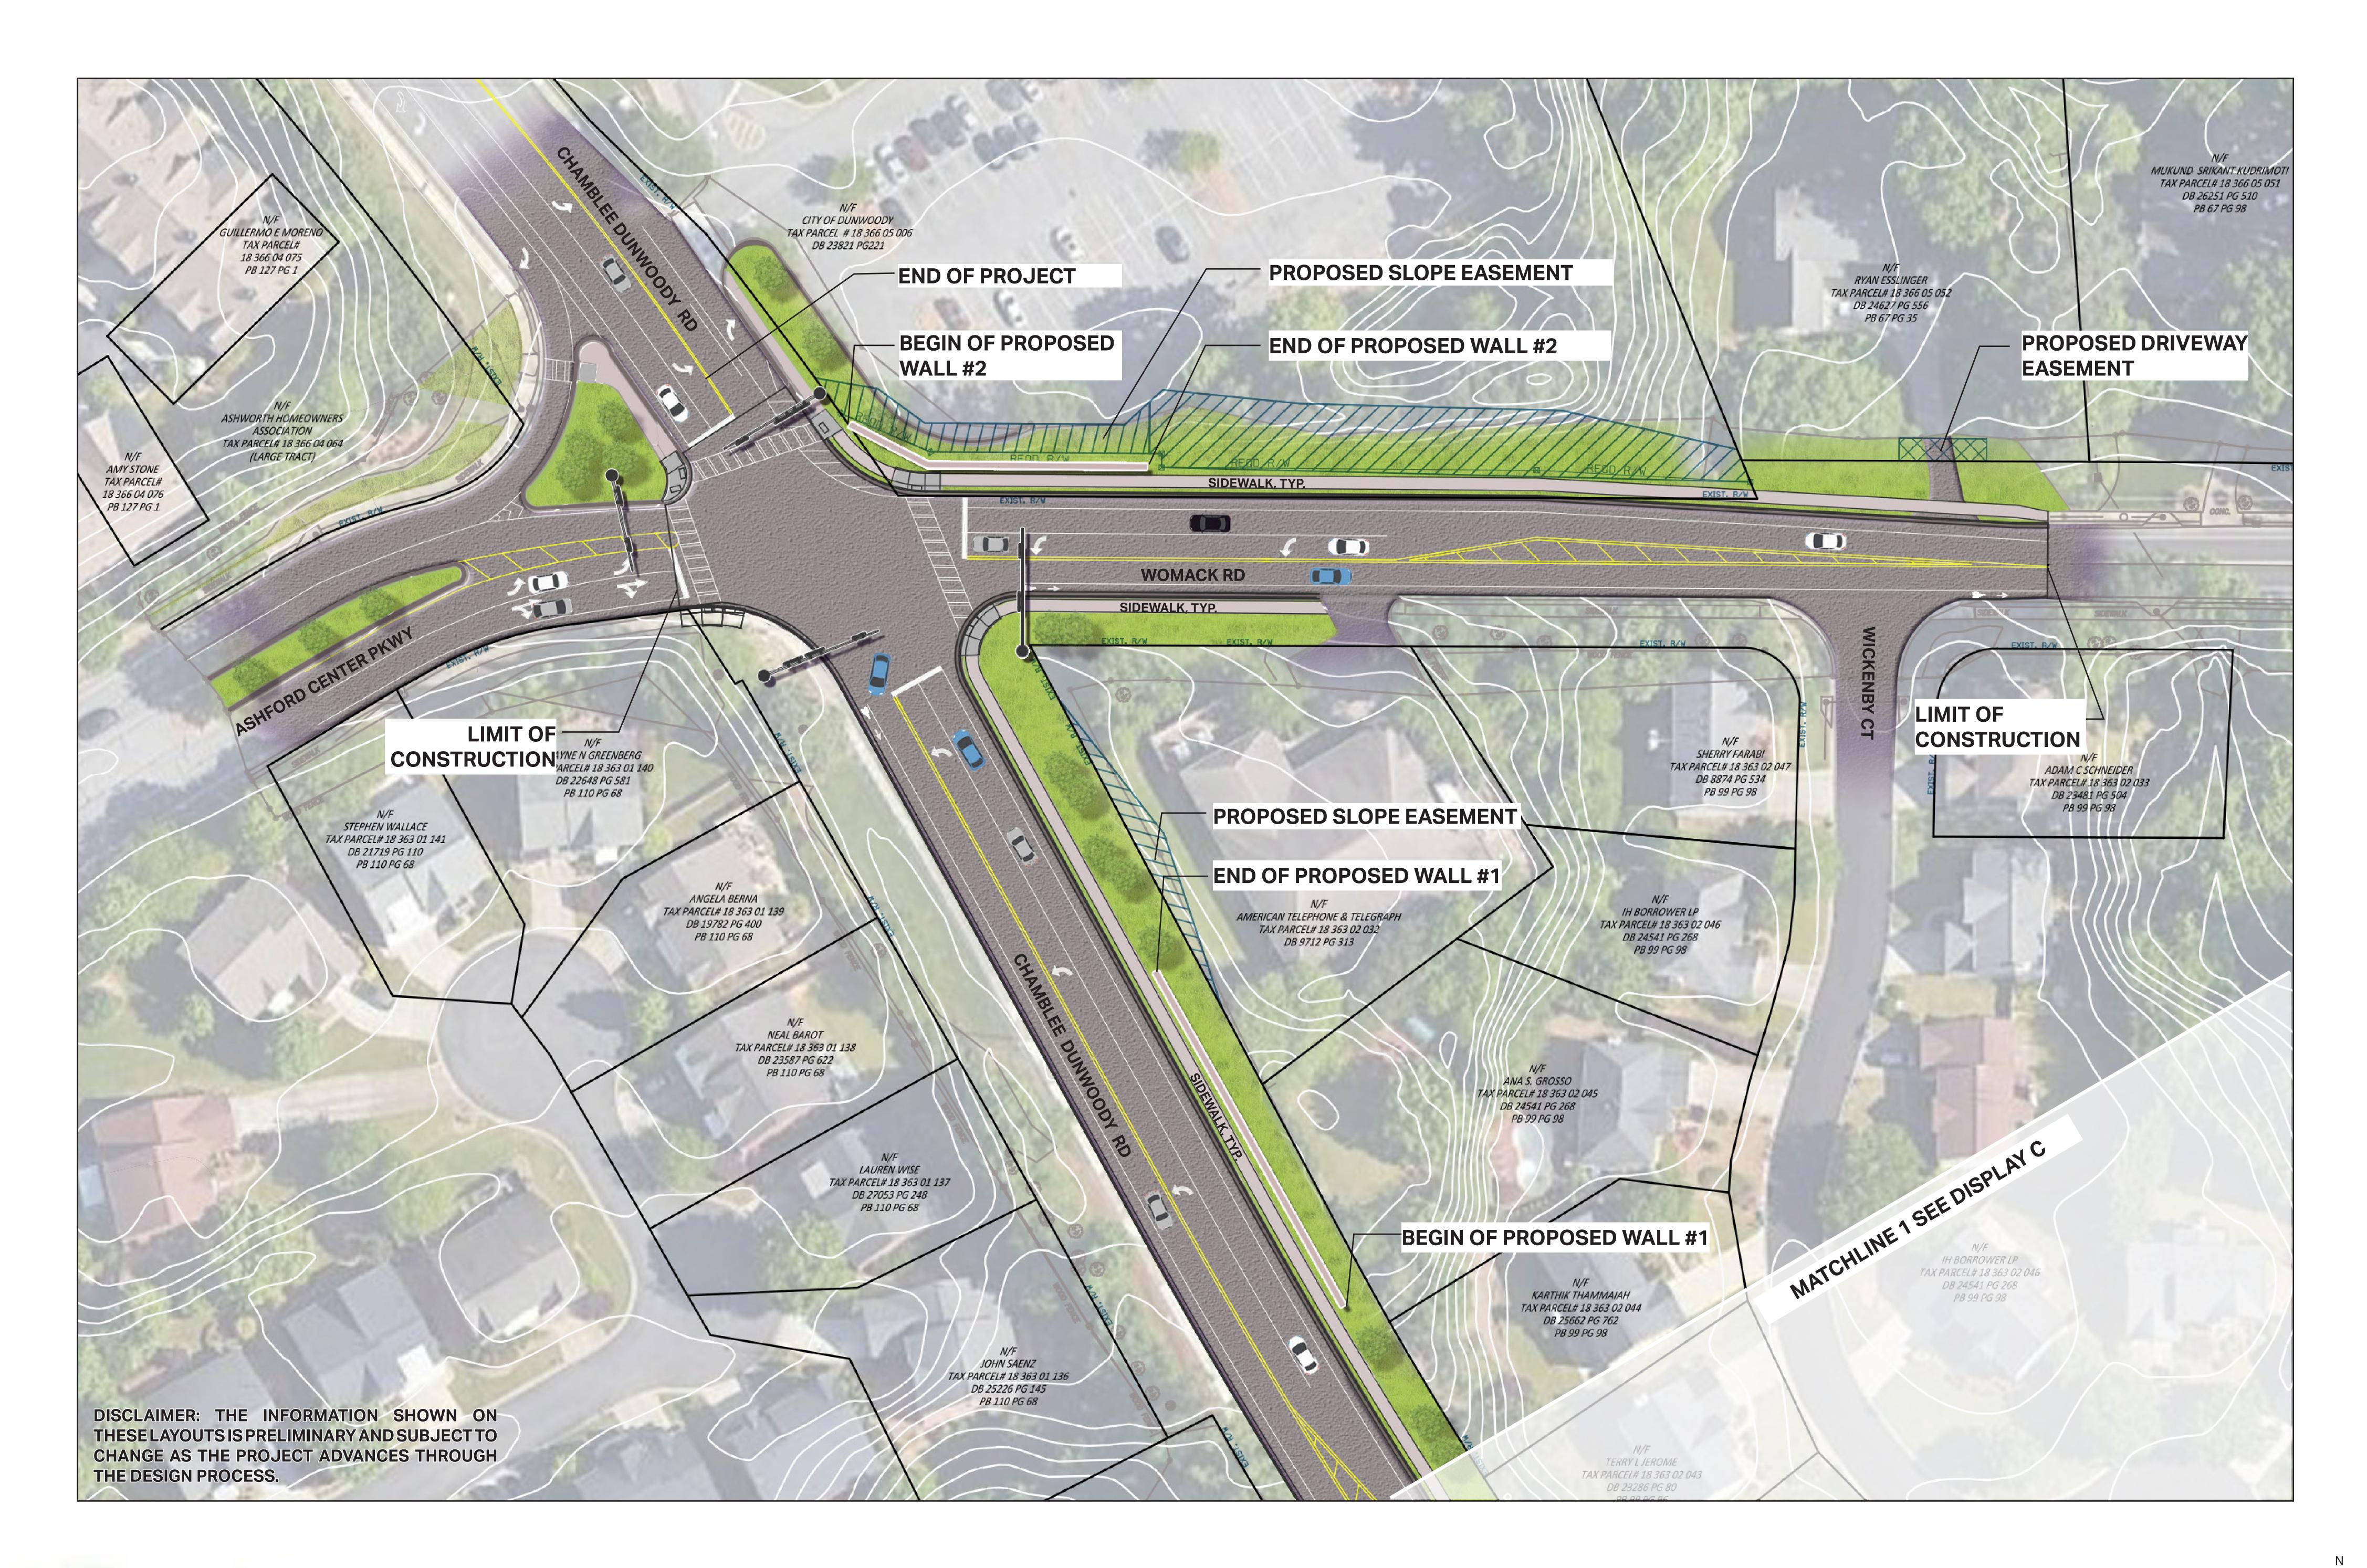




DISPLAY B - INTERSECTION PLAN






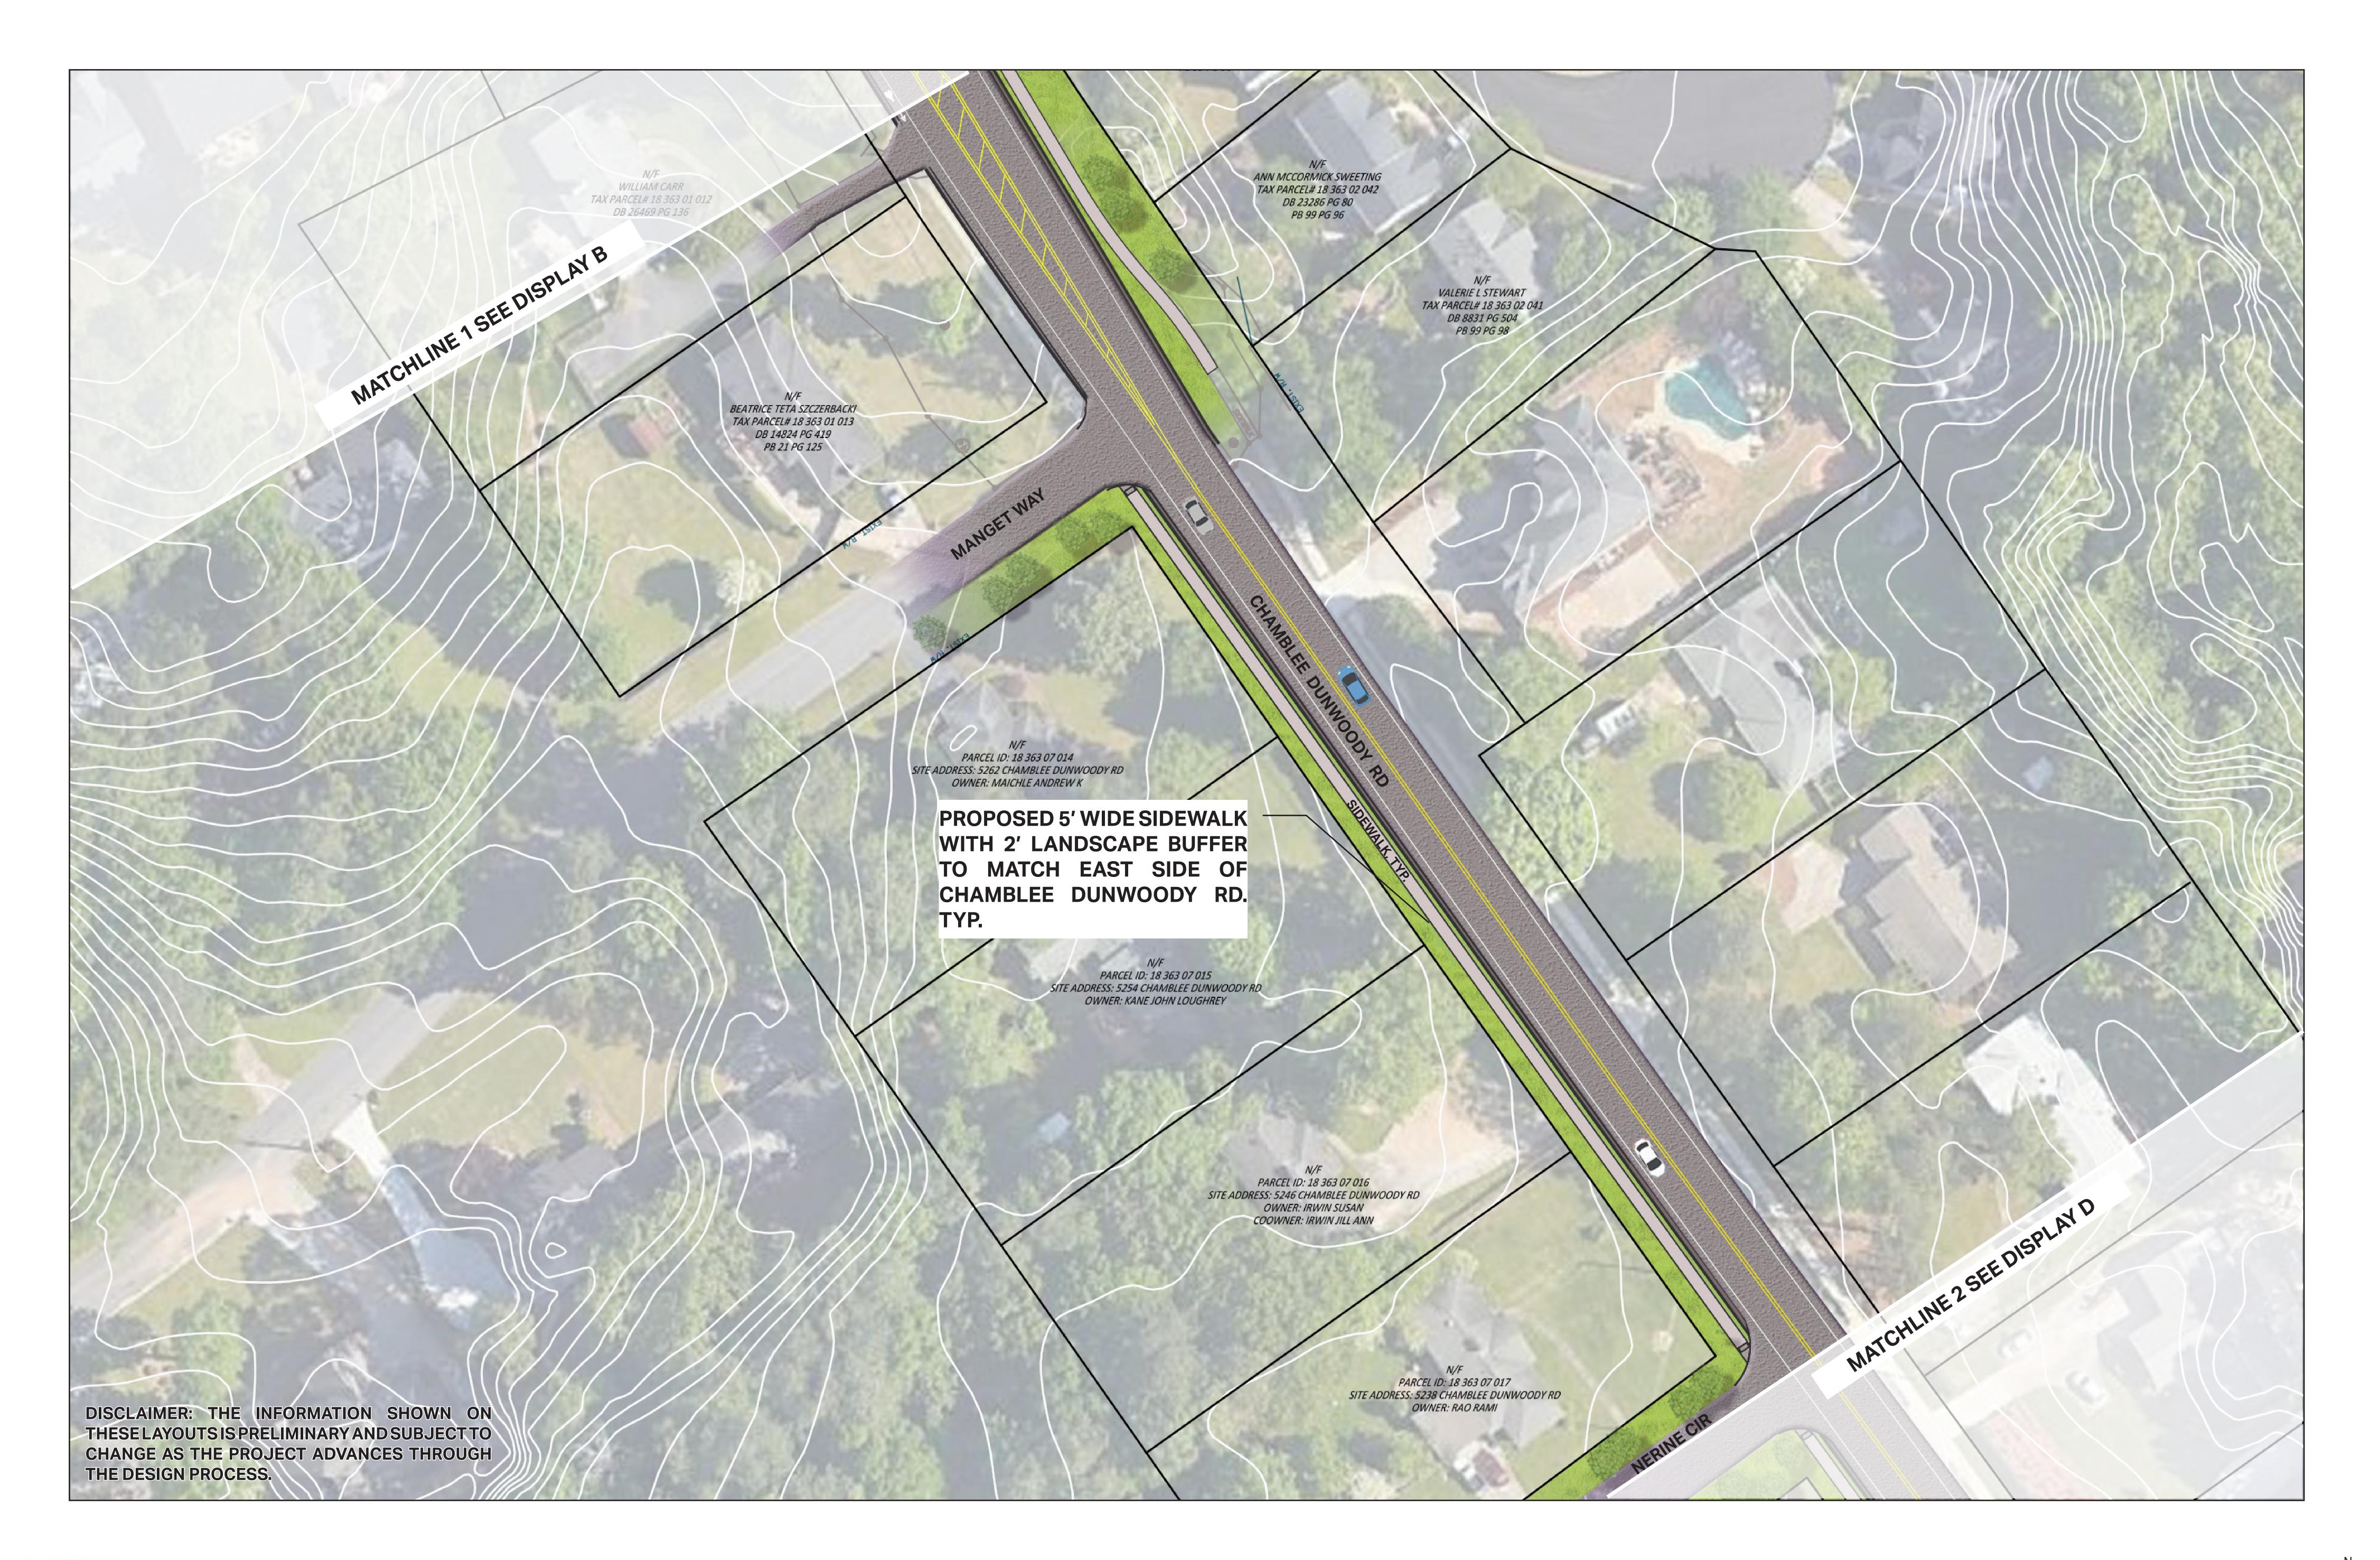




DISPLAY C - SIDEWALK IMPROVEMENT PLAN

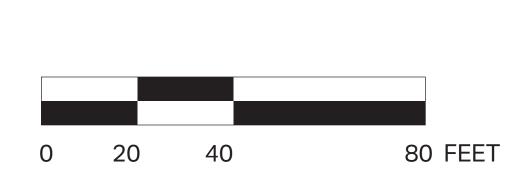



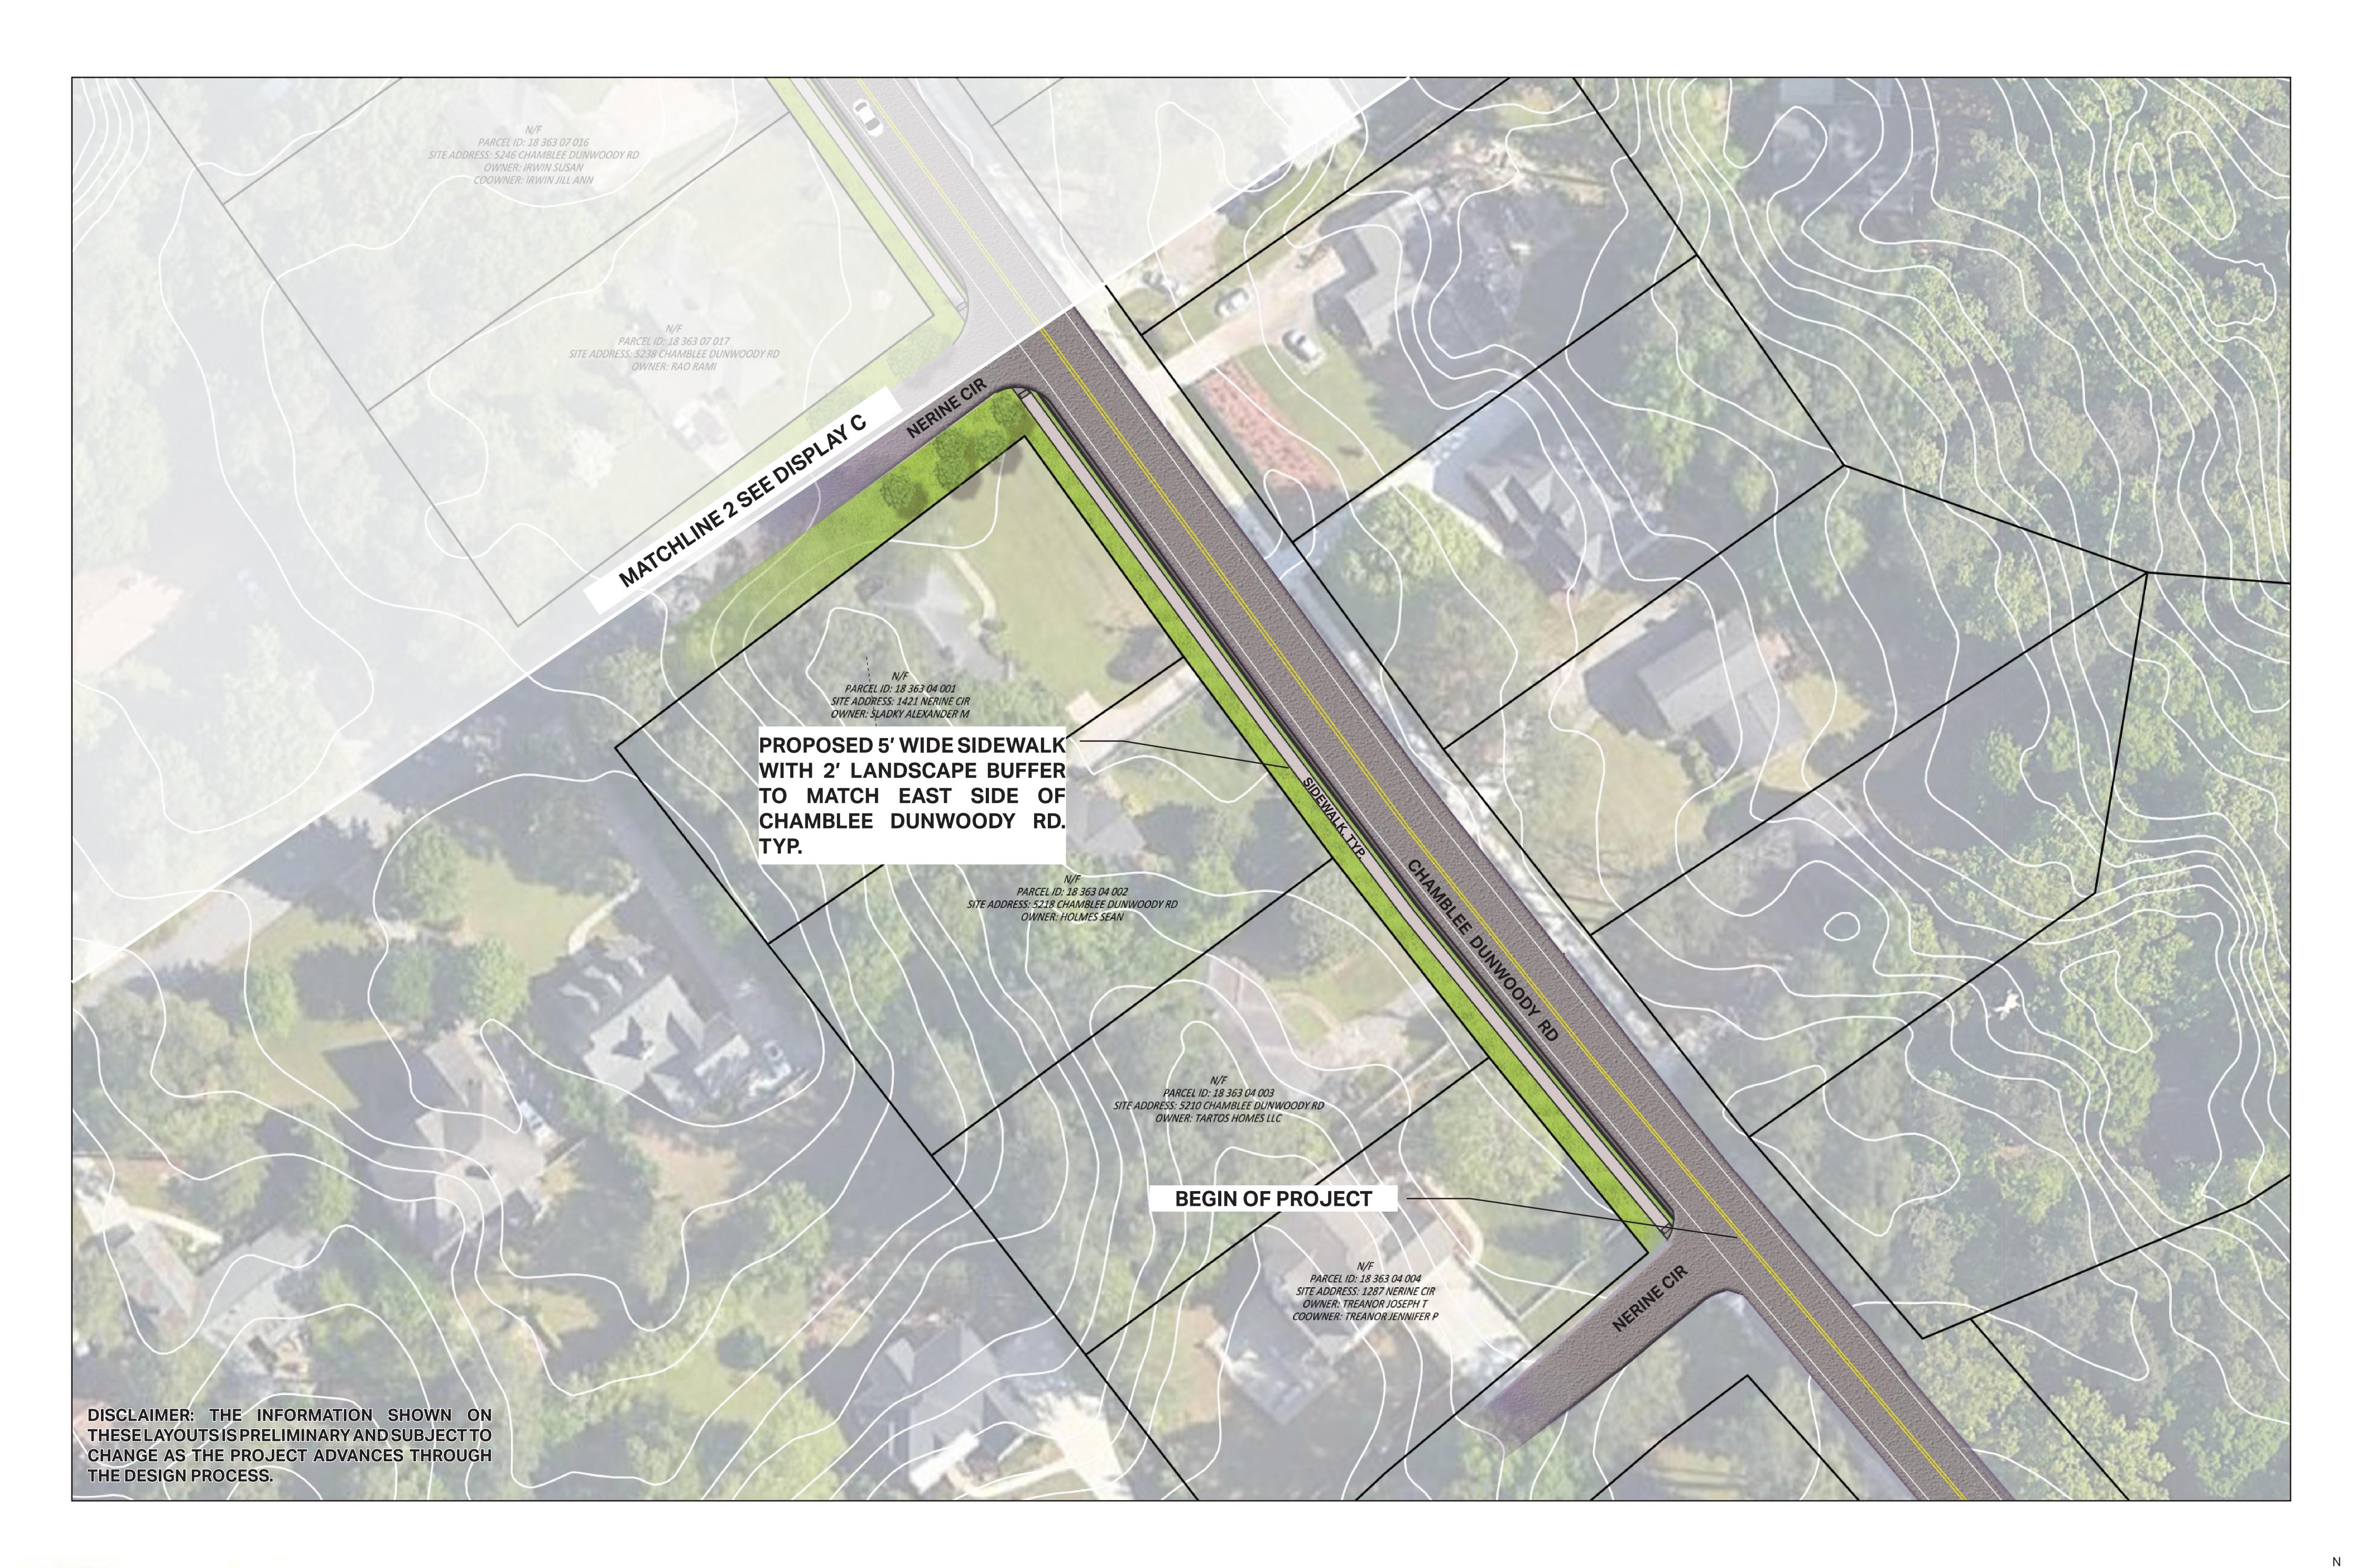



DISPLAY D - SIDEWALK IMPROVEMENT PLAN

